


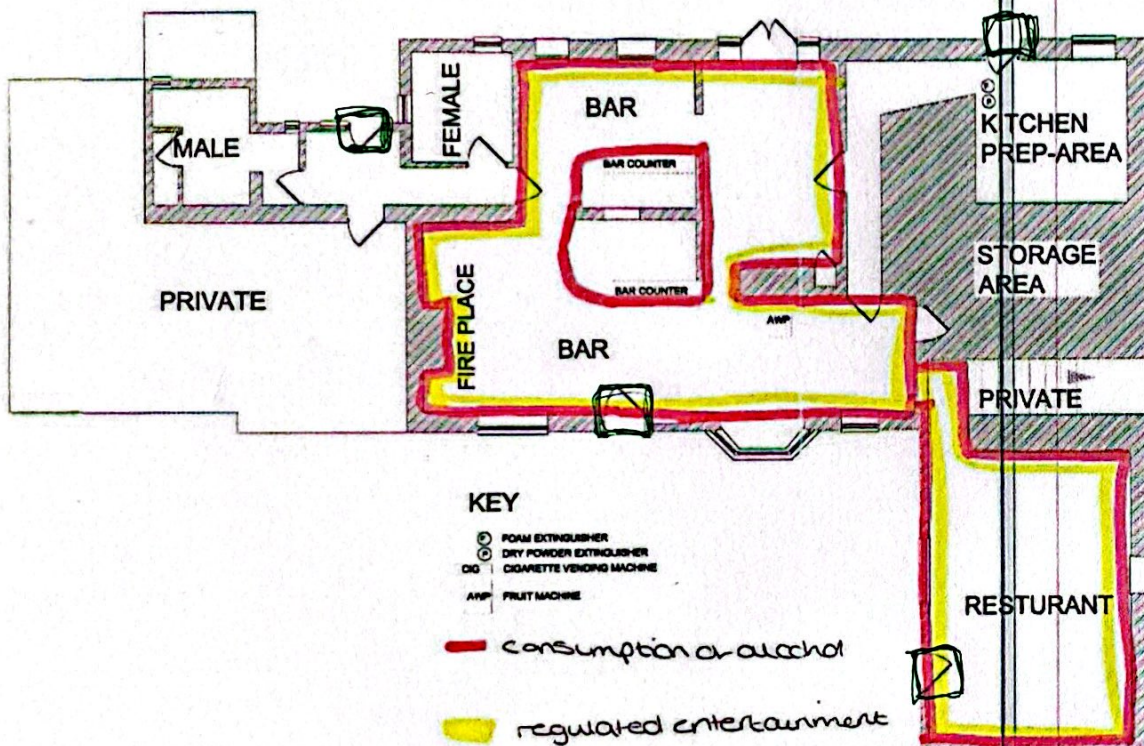

KEY


- FOAM EXTINGUISHER
- DRY POWDER EXTINGUISHER
- CG CIGARETTE VENDING MACHINE
- AMP FRUIT MACHINE

— consumption of alcohol

— regulated entertainment

EMERGENCY EXIT

Amended plan with
consent & e-mail attached

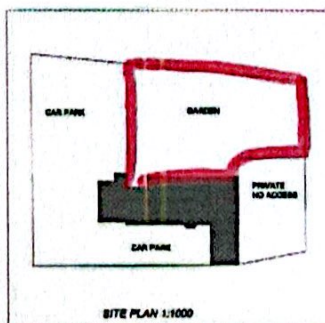

REV	DATE	DETAILS	DRAWN



ROMANS Surveyors

4 KING STREET LANE, WINNERB, BERKSHIRE, RG41
SAP,
TELEPHONE: 0118 936 6699
25 THE AVENUE, SOUTHAMPTON, HAMPSHIRE, SO17 1LN.
TELEPHONE: 02380 880110
84 HEATH ROAD, THURINGHAM, MIDSEX, TW1 4BW.
TELEPHONE: 0208 288 0330
E-MAIL: ROMANS@ROMANS.CO.UK
WWW.ROMANS.CO.UK

ON BEHALF OF

Punch Taverns

PROJECT TITLE
Crown, Smallburgh,
Norfolk.

DRAWING TITLE Existing Floor Plans	SCALE 1:100
DRAWN SLN	CHECKED
DATE 23rd June 2004	
DWG NO. 200204 DWG 001	

ROMANS SURVEYORS ARE PART OF
THE ROMANS GROUP INCORPORATING:

COMMERCIAL LAND & NEW HOMES LETTERS	SURVEYORS RESIDENTIAL	ARCHITECTURAL FLOWER IFA RELOCATIONS
---	--------------------------	--

The
ROMANS
Group

OUTLET NO.
200204

ISO 9001