
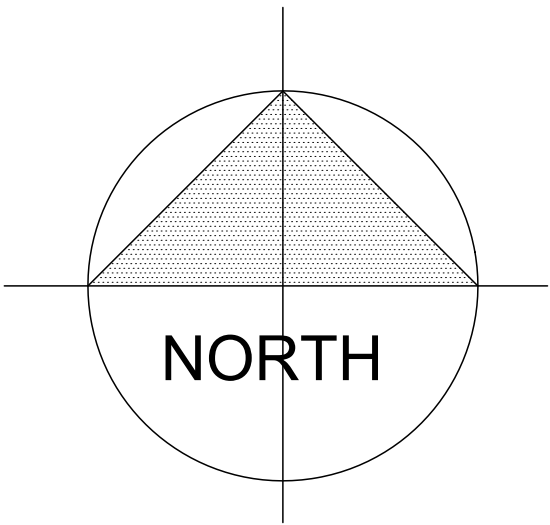


Key
★ Fire Extinguisher

Grave

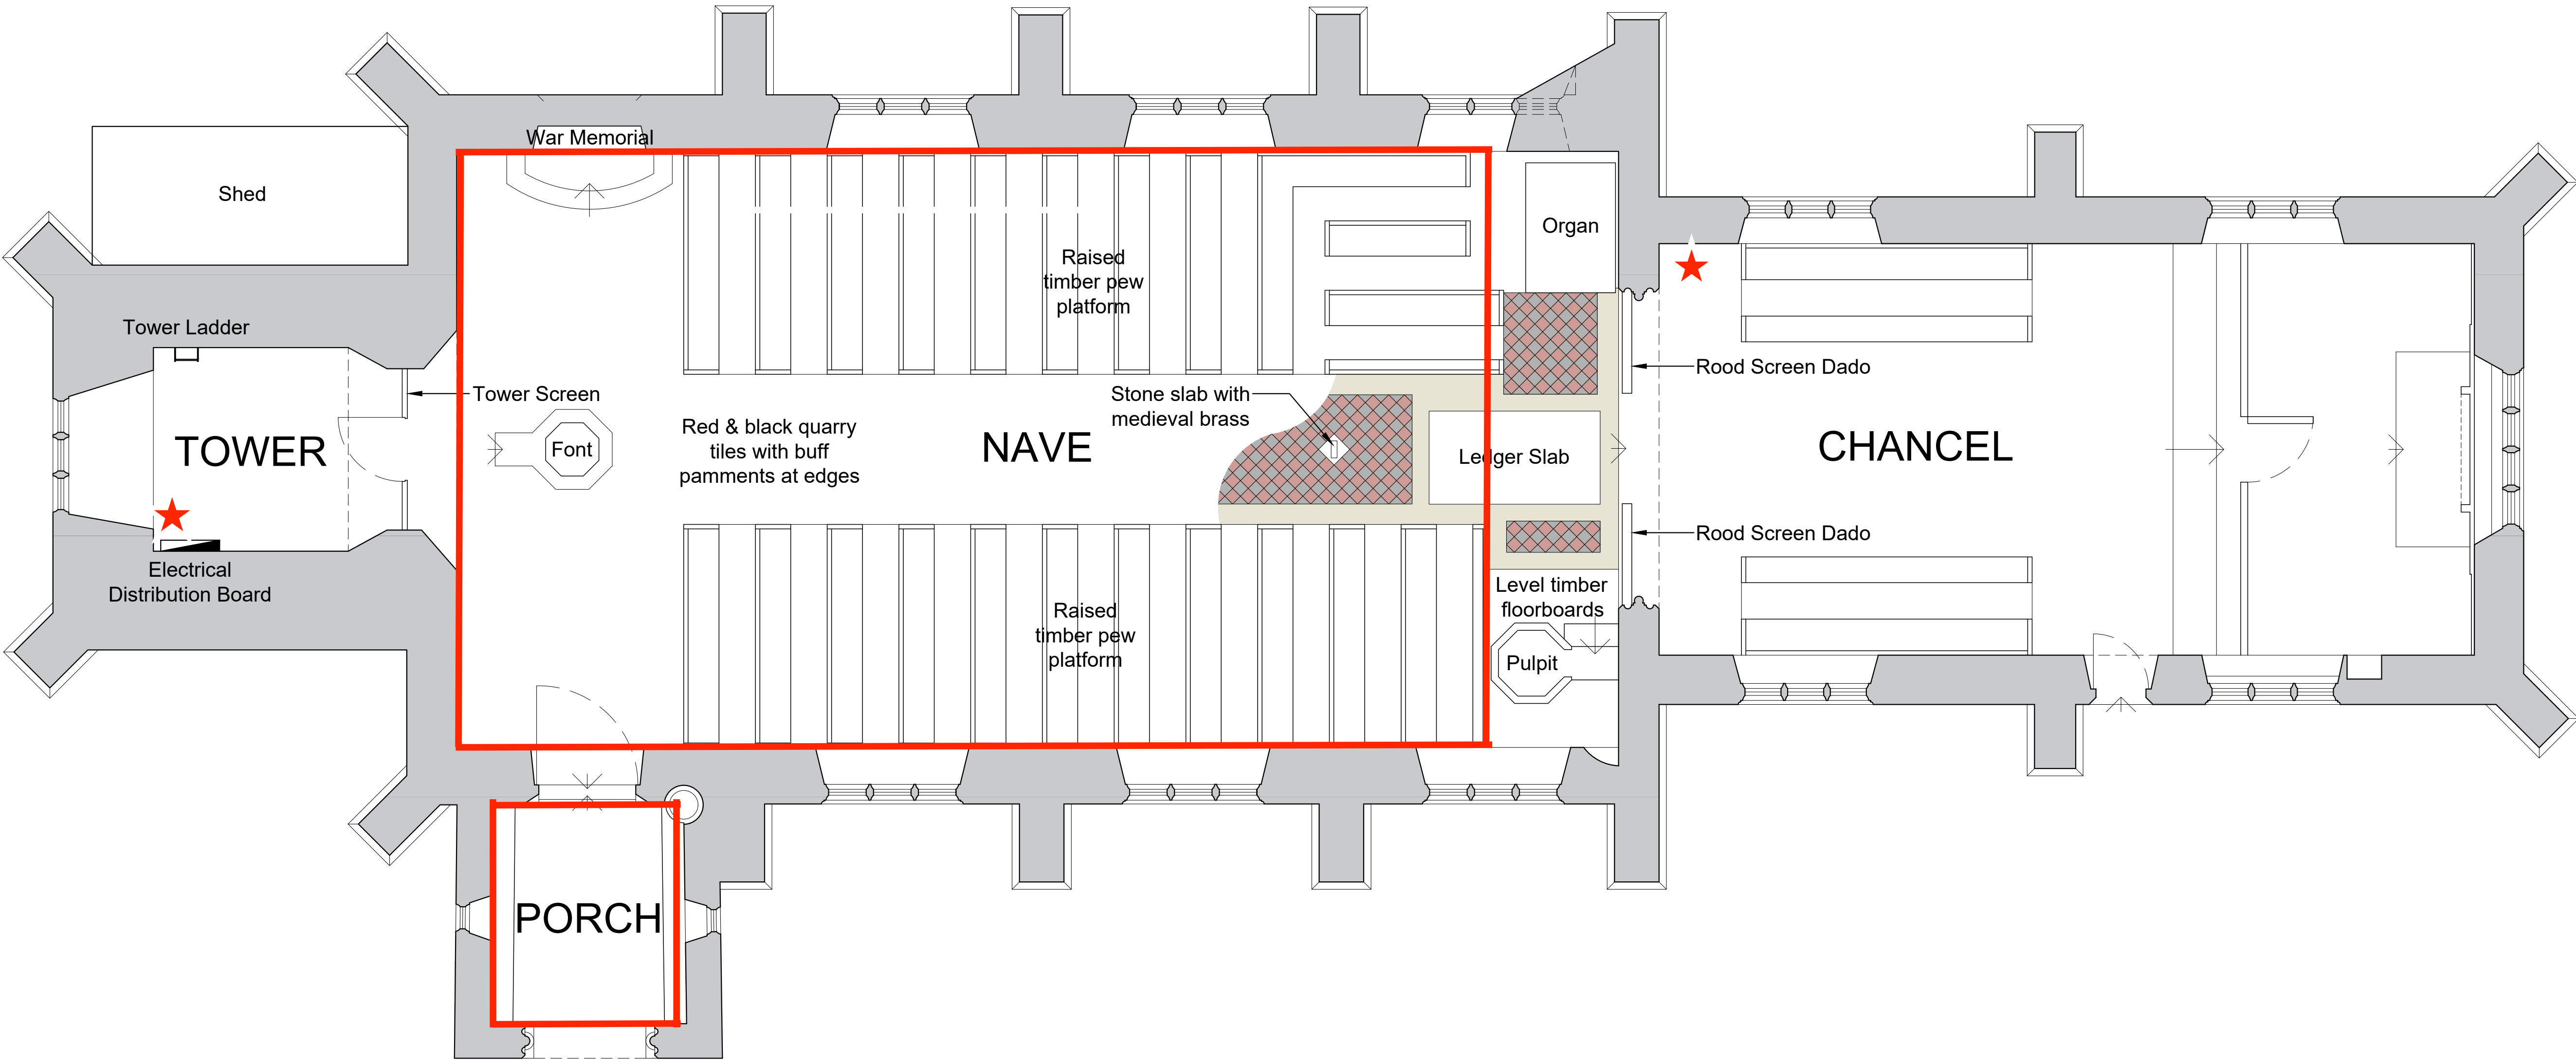

REV.	DATE	DESCRIPTION
SPIRE PROPERTY CONSULTANTS 109 Dereham Road, Easton, Norwich, Norfolk, NR9 5ES 01603 882333 - office@spirepropertyconsultants.co.uk - www.spirepropertyconsultants.co.uk		
CLIENT: The Parochial Church Council Church of St Nicholas, Swafeld, Norfolk		AS EXISTING Floor Plan
PROJECT: Church of St Nicholas, Swafeld Re-ordering & New Facilities		DRAWN BY: IW SCALE: 1:50 PROJECT No. C737/02
		DATE: June 2025 PAPER SIZE: A1 DRG: 01 REV: