

- | No. | Note |
|-----|---|
| 1 | All dimensions to be verified on site by GENERAL CONTRACTOR and any work or setting out or preparing shop drawings. |
| 2 | Drawings not to be scaled. Work to figured dimensions only. |
| 3 | © copyright SAUNDERS BOSTON LIMITED. All rights reserved. This drawing remains the property of SAUNDERS BOSTON LIMITED at all times and may not be reproduced or copied in whole or in part without their prior written consent. |
| 4 | This drawing and related specifications are for use only in the stated location. |
| 5 | This drawing is to be read in conjunction with all other Consultants drawings and specifications. |
| 6 | Drainage has not been surveyed and all pipe locations and below ground drainage runs are indicative. |


Parking Requirement

1 space per 22m²
8% disabled (Sports England)

Proposed Parking
Based on Leisure Centre total GIA of 2918m² a total of 133 car parking spaces required with 11 disabled car parking spaces



Scale 1:500
0 5 10 15 25m

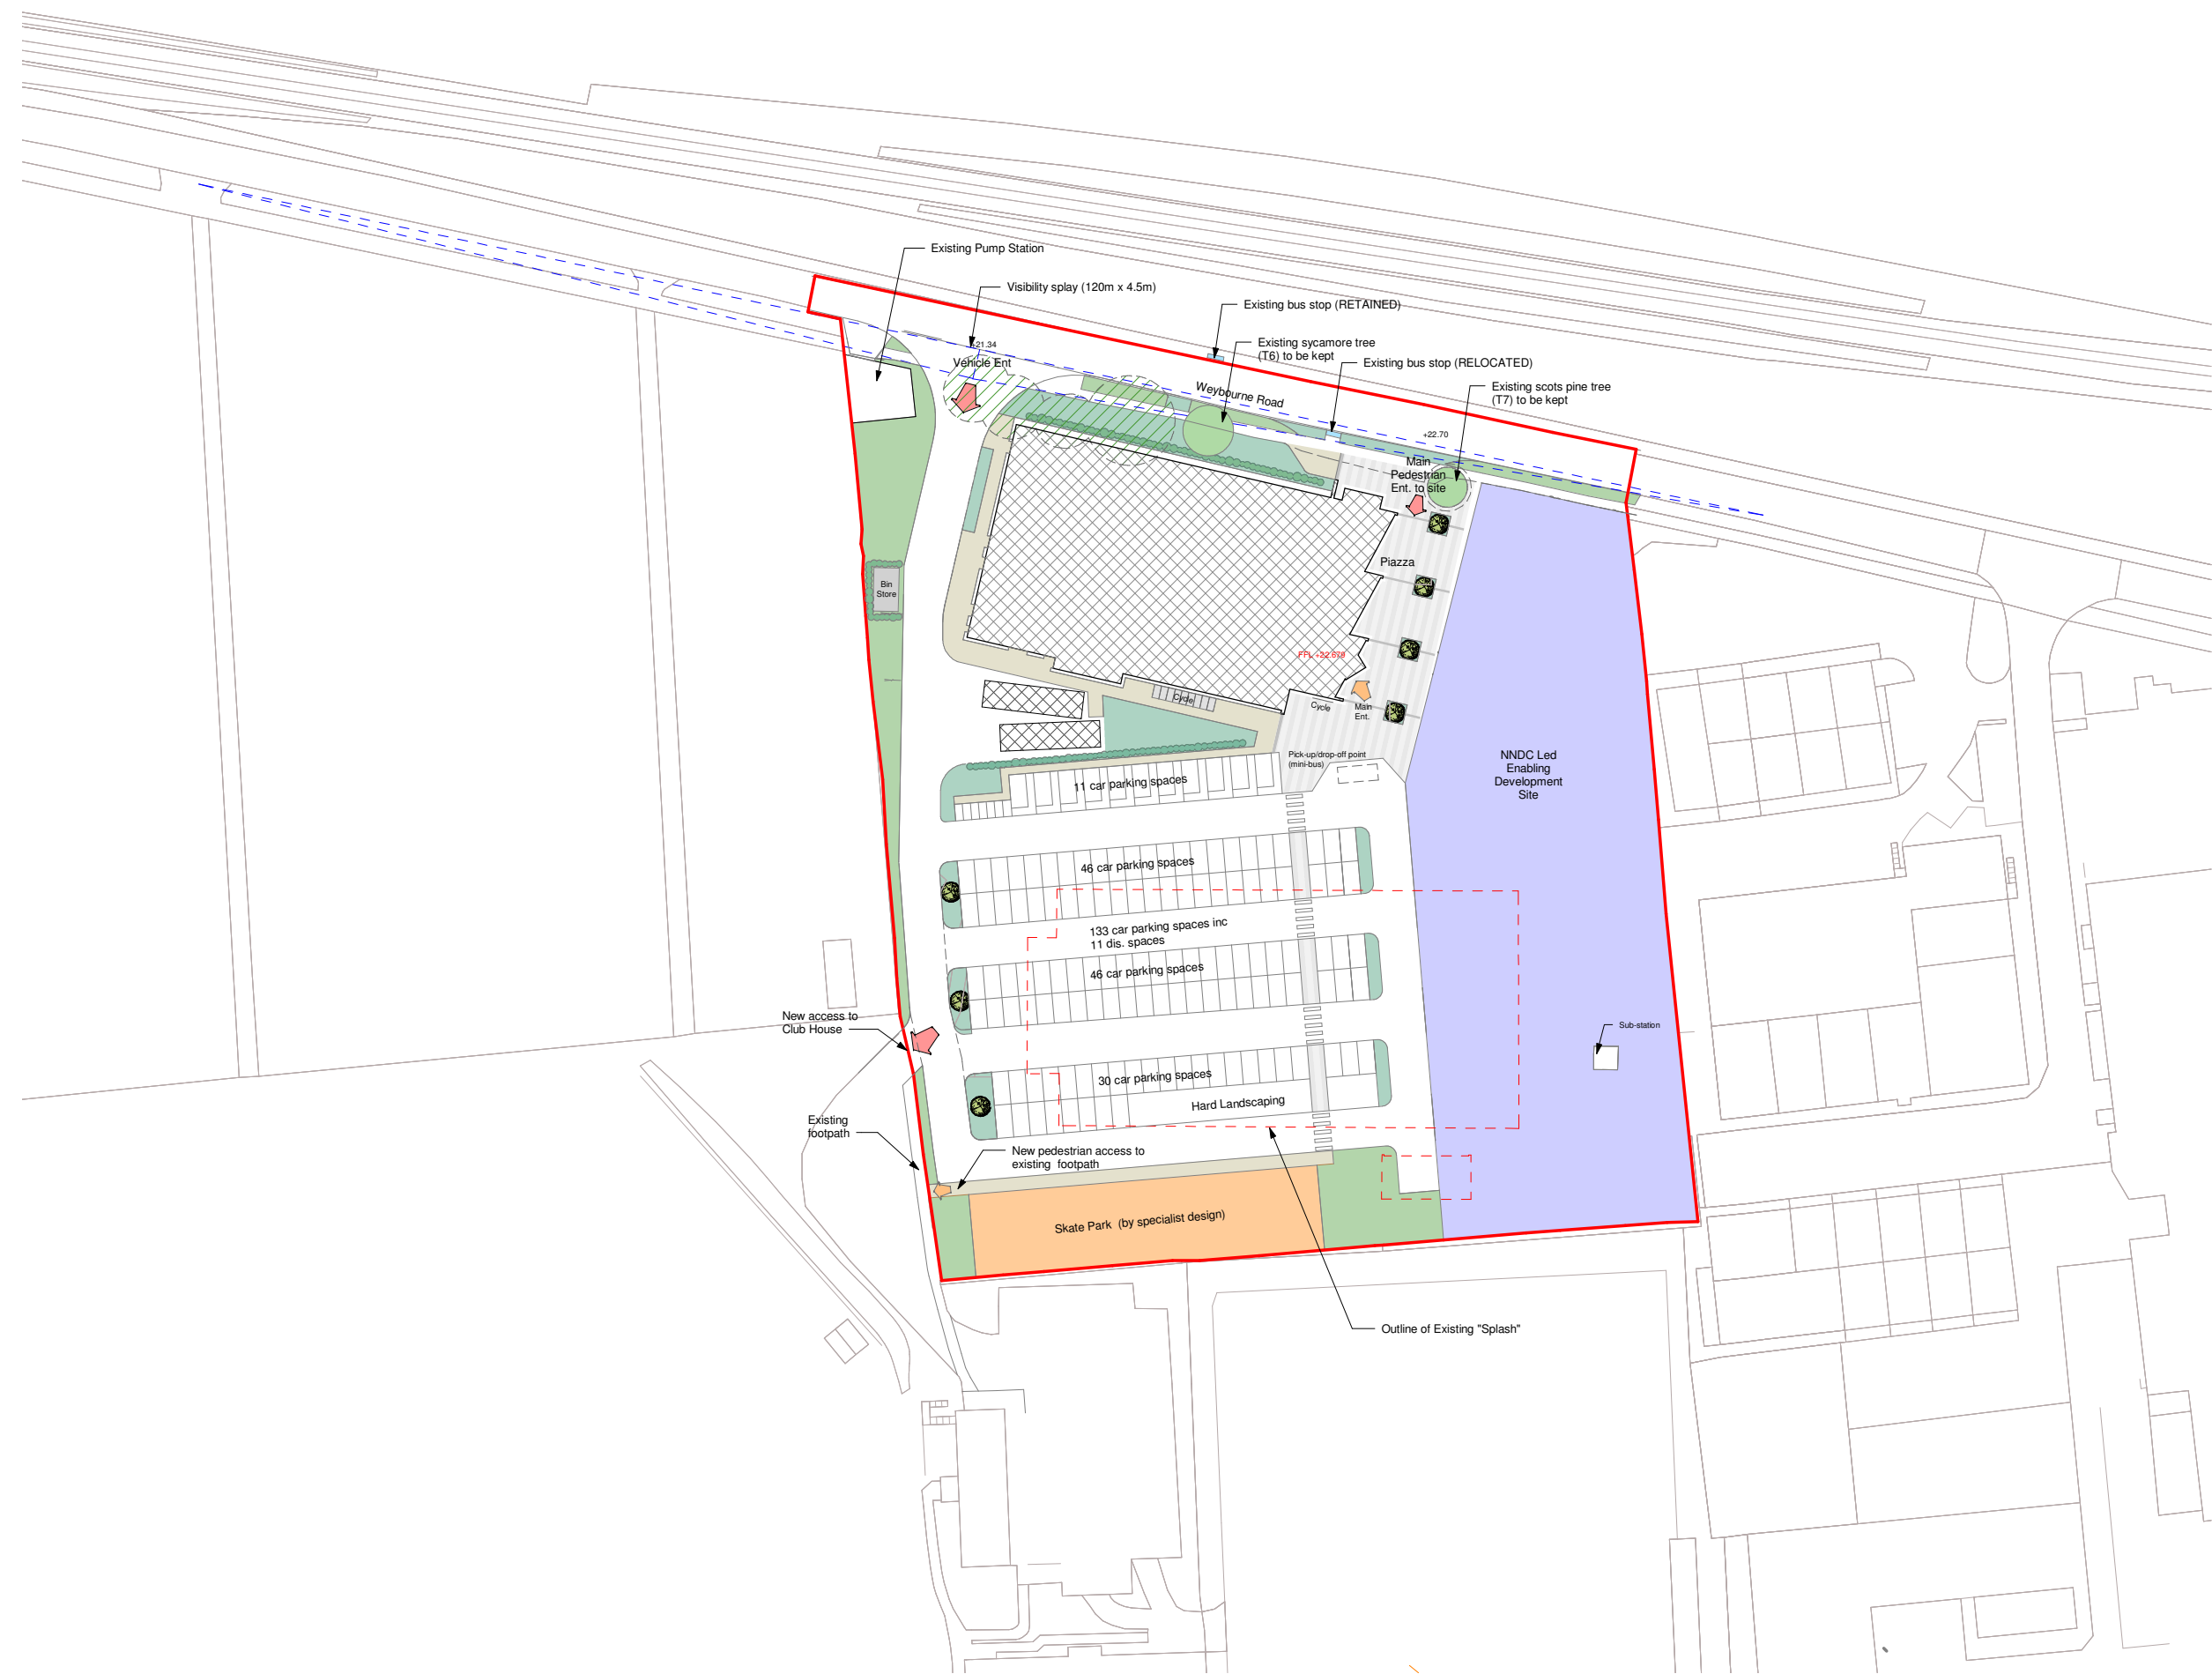

No.	Revision	Date	Author	Check
M	Planning Issue	09/07/2018	HV	NS
L	Stage 3 Issue	03/07/2018	HV	NS
K	Access to club house amended	25/06/2018	AB	NS
J	General Revisions	14/06/2018	HV	NS
I	Draft Stage 3 issue	11/06/2018	AB/HV	NS
H	General Revisions	29/05/2018	HV	NS
G	Issued for Information	08/05/2018	HV	NS
F	Tracking Revisions	04/05/2018	HV	NS
E	Issued for information	13/04/2018	AB	NS
D	Site Location Plan Added	14/03/2018	HV	NS
C	Issued for information	13/03/2018	AB	NS
B	Issued As Preliminary	01/03/2018	AD	NS
A	Issued As Preliminary	26/02/2018	HV	NS
No.	Revision	Date	Chk	Auth

PLANNING

Saunders Boston ARCHITECTS

Eastern Gate House, 119 Newmarket Road, Cambridge CB5 8HA
T 01223 367733 E: office@saundersboston.co.uk

Client North Norfolk District Council	
Job Sheringham Leisure Centre	
Drawing Proposed Site Plan	
Scales 1 : 500 @A1	Date 26/02/2018
SBA Project Code 1603	Drawing Status Code Revision M
project 1603	originator zone level type role number -SBA-XX-XX-DR-A-502

502 - Proposed Site Plan
1 : 500