


b Possible Layout Plan

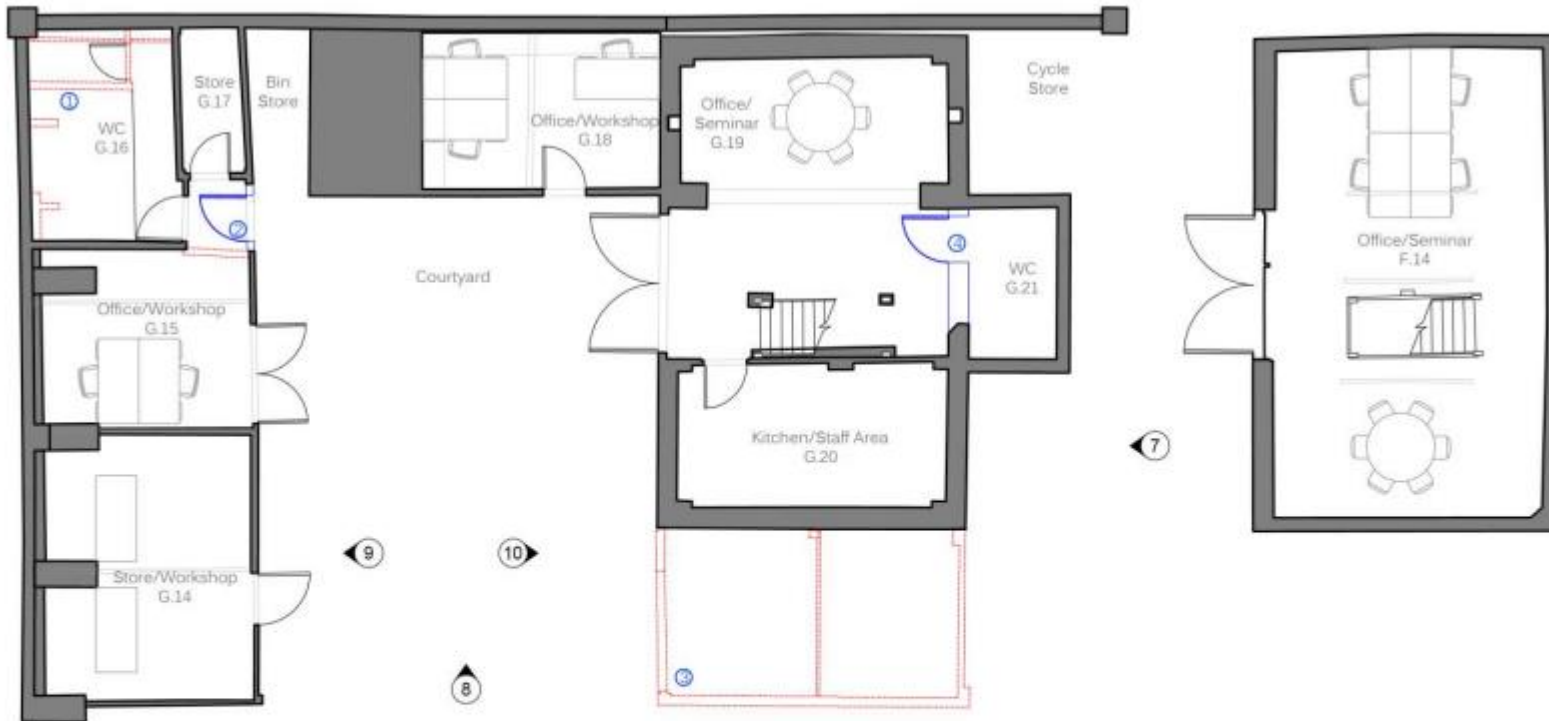

- ① Redundant WC and basin removed to allow space for new WCs
- ② Reconfigure stud walls and create new internal opening
- ③ Demolish modern lean to and make good walls to main outbuilding
- ④ New walls to form accessible WC

Outbuildings - Ground and First Floor Plans As Proposed

DO NOT SCALE. CHECK ALL DIMENSIONS ON SITE. REPORT ALL DISCREPANCIES.

THIS DRAWING IS PROVIDED FOR USE AS THIS PROJECT ONLY AND MAY NOT BE USED FOR ANY OTHER PURPOSES. KING & JONES ARCHITECTS LTD ACCEPTS NO LIABILITY FOR THE USE OF THIS DRAWING OTHER THAN THE PURPOSES FOR WHICH IT WAS INTENDED. THIS DRAWING MAY NOT BE REPRODUCED IN ANY FORM WITHOUT THE WRITTEN AGREEMENT OF KING & JONES ARCHITECTS LTD.

© KING & JONES ARCHITECTS LTD

REV	DATE	DESCRIPTION

W. www.kingandjones.co.uk E. 0115980100000000 04 24


Elevation marker. Refer to drawings 215 - 218 for elevations



K I N G S & J O N E S Architects			
CLIENT	North Norfolk District Council	PROJECT NUMBER	2626-026
PROJECT	1st & 2nd Floor North Workshop	DRAWING NUMBER	262
DRAWING TITLE	Outbuildings - Ground & 1st Floor Plans As Proposed	REVISION	
SCALE	1:300 @ A1 - 5471 - 1/4" = 3'-0"	DRAWING STATUS	Issued for contract


Indicative Plan:

h

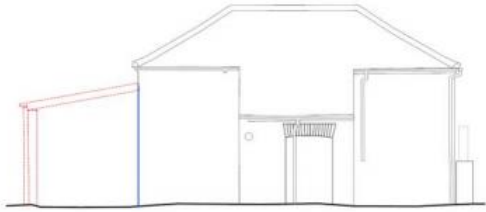


Outbuilding - Elevation 7 as Proposed


j

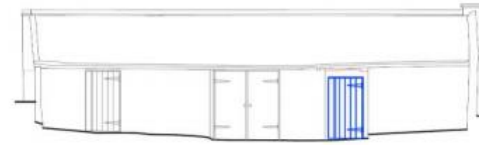

Outbuilding - Elevation 9 as Proposed

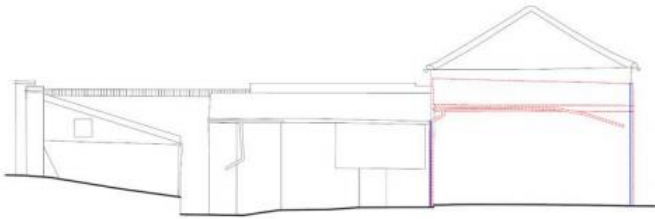

Outbuilding - Elevation 8 as Proposed

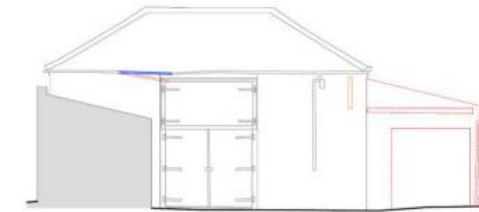

Outbuilding - Elevation 10 as Proposed

<p>PROJECT TITLE: [REDACTED] SHEET NO: [REDACTED] OF [REDACTED]</p> <p>DATE: [REDACTED]</p> <p>SCALE: [REDACTED]</p> <p>PROJECT LOCATION: [REDACTED]</p> <p>CLIENT: [REDACTED]</p> <p>DESIGNER: [REDACTED]</p> <p>DATE: [REDACTED]</p>	<p>KINGS & DUNNE Architects</p> <p>100/100 [REDACTED] [REDACTED]</p> <p>SYDNEY NSW 2000</p> <p>TEL: [REDACTED]</p> <p>WWW.KINGSANDDUNNE.COM.AU</p>	<p>PROJECT NUMBER: [REDACTED]</p> <p>DATE: [REDACTED]</p> <p>SCALE: [REDACTED]</p> <p>PROJECT LOCATION: [REDACTED]</p> <p>CLIENT: [REDACTED]</p> <p>DESIGNER: [REDACTED]</p> <p>DATE: [REDACTED]</p>
--	---	--

<p>PROJECT TITLE: [REDACTED] SHEET NO: [REDACTED] OF [REDACTED]</p> <p>DATE: [REDACTED]</p> <p>SCALE: [REDACTED]</p> <p>PROJECT LOCATION: [REDACTED]</p> <p>CLIENT: [REDACTED]</p> <p>DESIGNER: [REDACTED]</p> <p>DATE: [REDACTED]</p>	<p>KINGS & DUNNE Architects</p> <p>100/100 [REDACTED] [REDACTED]</p> <p>SYDNEY NSW 2000</p> <p>TEL: [REDACTED]</p> <p>WWW.KINGSANDDUNNE.COM.AU</p>	<p>PROJECT NUMBER: [REDACTED]</p> <p>DATE: [REDACTED]</p> <p>SCALE: [REDACTED]</p> <p>PROJECT LOCATION: [REDACTED]</p> <p>CLIENT: [REDACTED]</p> <p>DESIGNER: [REDACTED]</p> <p>DATE: [REDACTED]</p>
--	---	--

NOT TO SCALE