



30.4m
GP

31.5m

35.8m

Playing Field

Old Station
Building

Village Hall

Car
Park

Hawthorn
Corner

Orchard Farm

Allot
Gdns

HORSESHOE LANE

Seven Oaks

ADAMS
CLOSE

Peel

Villas

Brownings


Lancaster

Hillcrest

Cottleston


House

FIRE EVACUATION PLAN - CORPUSTY & SAXTHORPE STATION BUILDING

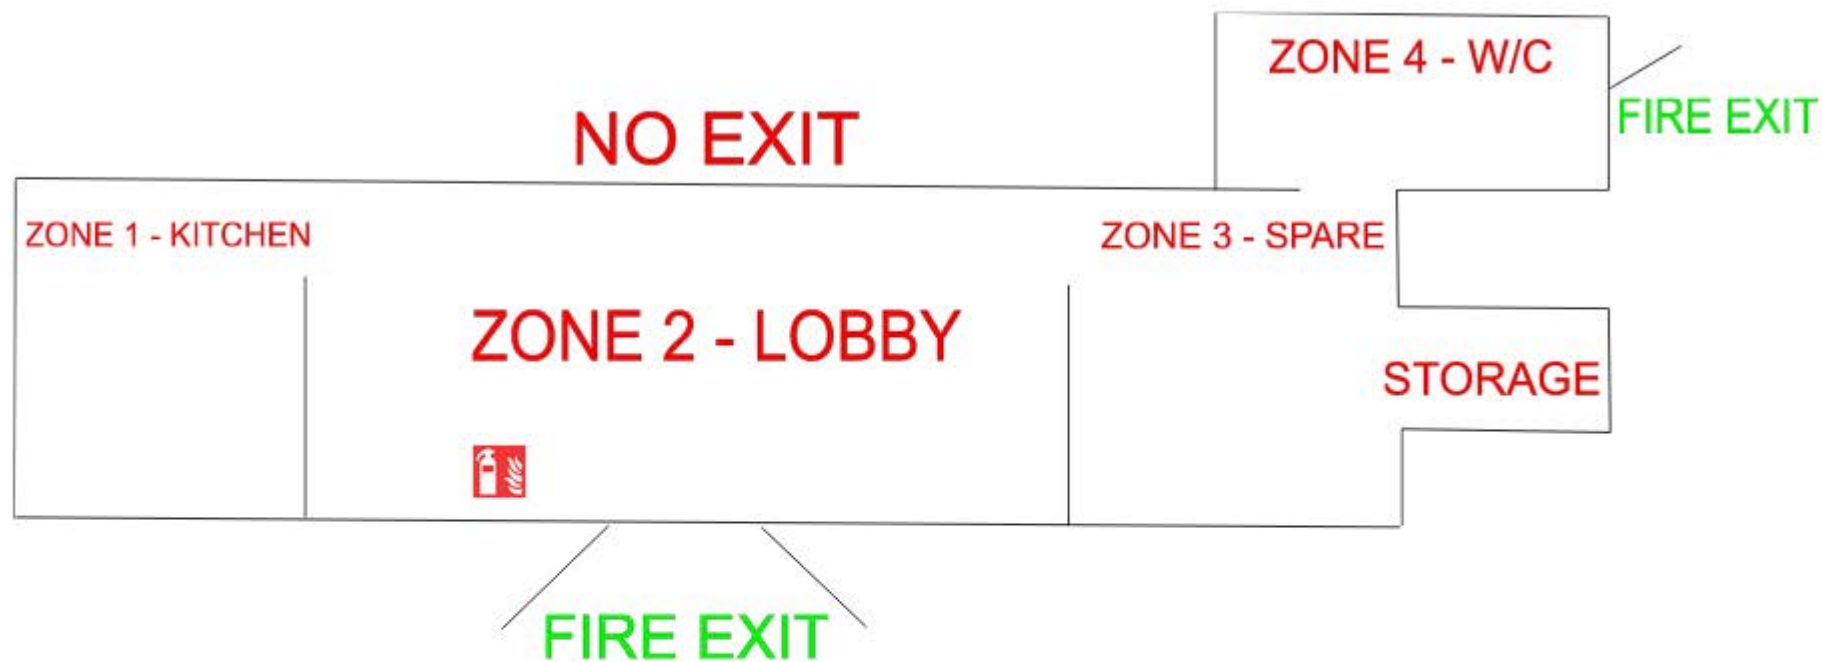

FIRE EXTINGUISHER

PLAN OF VILLAGE HALL - NOT TO SCALE

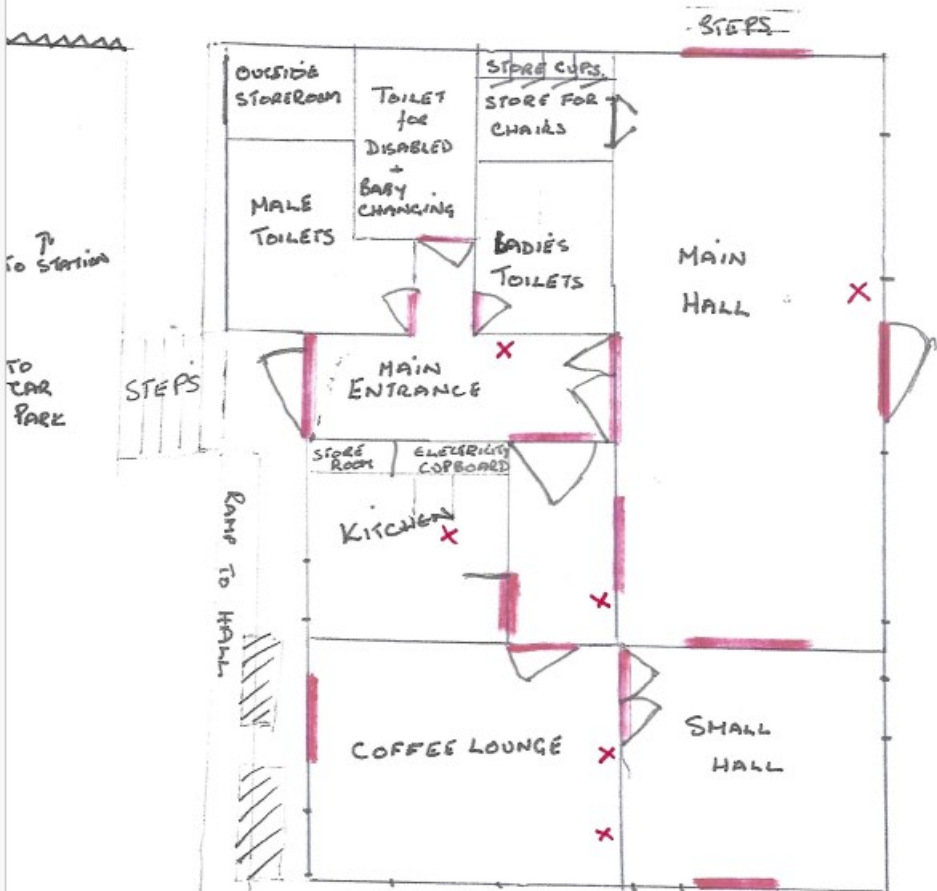

EMERGENCY EXIT WITH LIGHTING. ALSO EXITS WITH ACCESS TO AVAILABLE EMERGENCY EXIT

X FIRE EXTINGUISHERS